



GROUND FLOOR PLAN

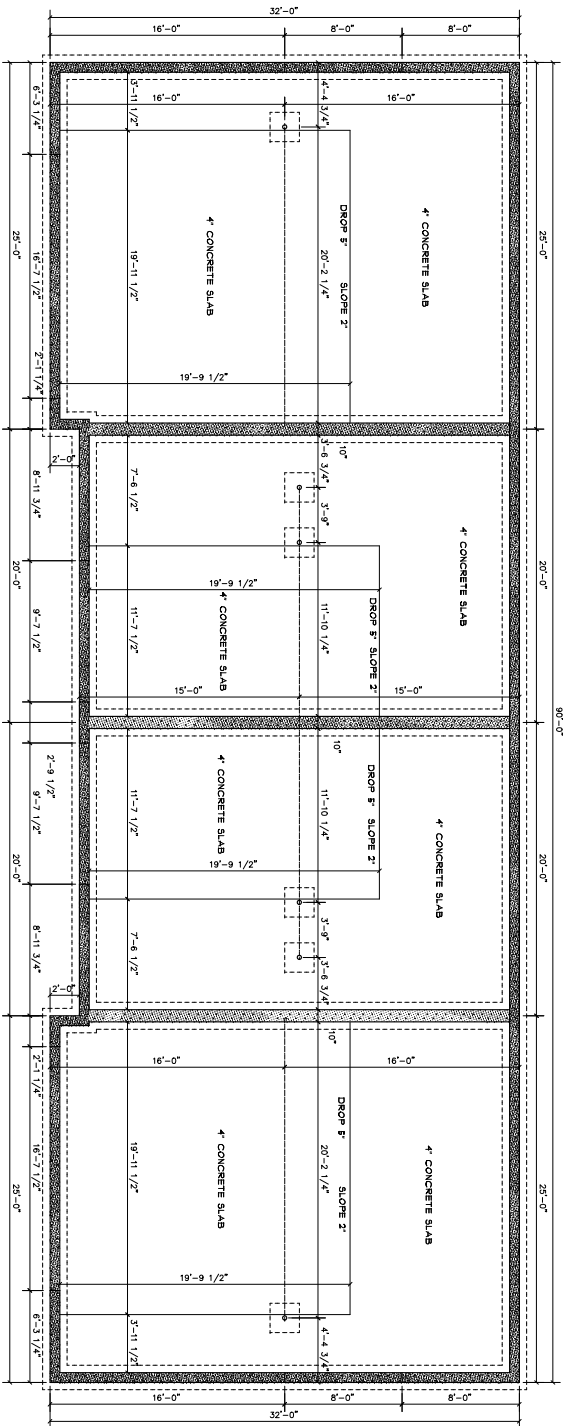

FIRST FLOOR PLAN

DOOR SCHEDULE	1	7
1	3'-0" x 6'-8"	6'-0" x 6'-8"
2	2'-6" x 6'-8"	
3	2'-0" x 6'-8"	
4	2'-4" x 6'-8"	
5	5'-0" x 6'-8"	
6	4'-0" x 6'-8"	

SCALE	1/4" = 1'-0"
DATE	11-21-14
DESIGN	1-8-21

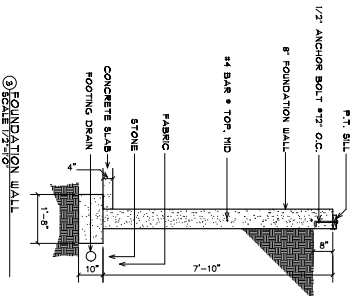

NOTES  
 1/2" ANCHOR BOLTS 1'-0" FROM CORNERS  
 CONCRETE STRENGTH NO LESS THAN 3000 PSI  
 VERIFY AND ADJUST FOUNDATION DROPS AND SLOPE LOCATIONS PER SITE CONDITIONS

FOUNDATION PLAN



M. JOHNSON CONSTRUCTION

CONTRACTOR IS RESPONSIBLE FOR ALL FINISHED DIMENSIONS

CONTRACTOR IS RESPONSIBLE FOR ALL FINISHED DIMENSIONS

